



AREA UNITARIA "VIA MORDINI" - tipologie edilizie -

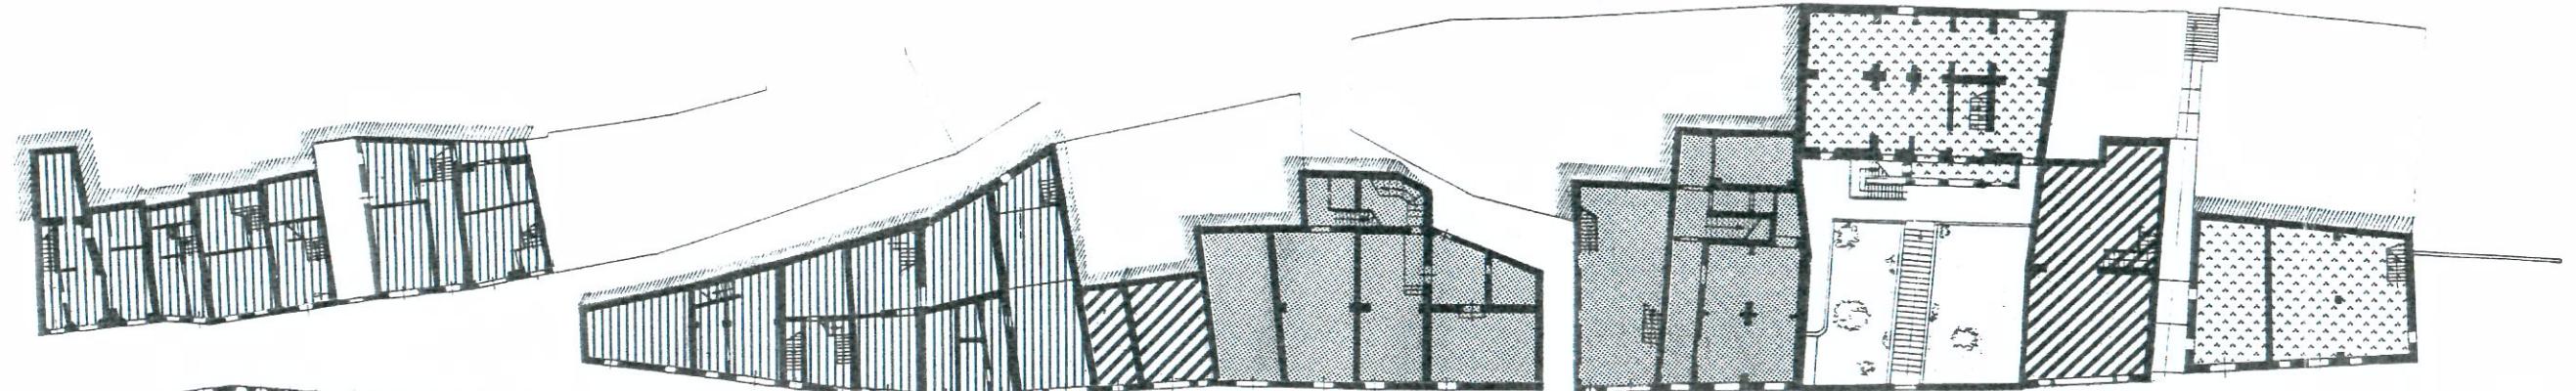

- [diagonal lines] edificio a blocco
- [dots] edificio a corte
- [horizontal lines] edificio in linea
- [vertical lines] edificio a schiera
- [cross-hatch] edificio atipico
- [grid] edificio specialistico
- [diagonal stripes] corpo secondario
- [dots] corpo in contrasto
- [cross-hatch] edificio in contrasto

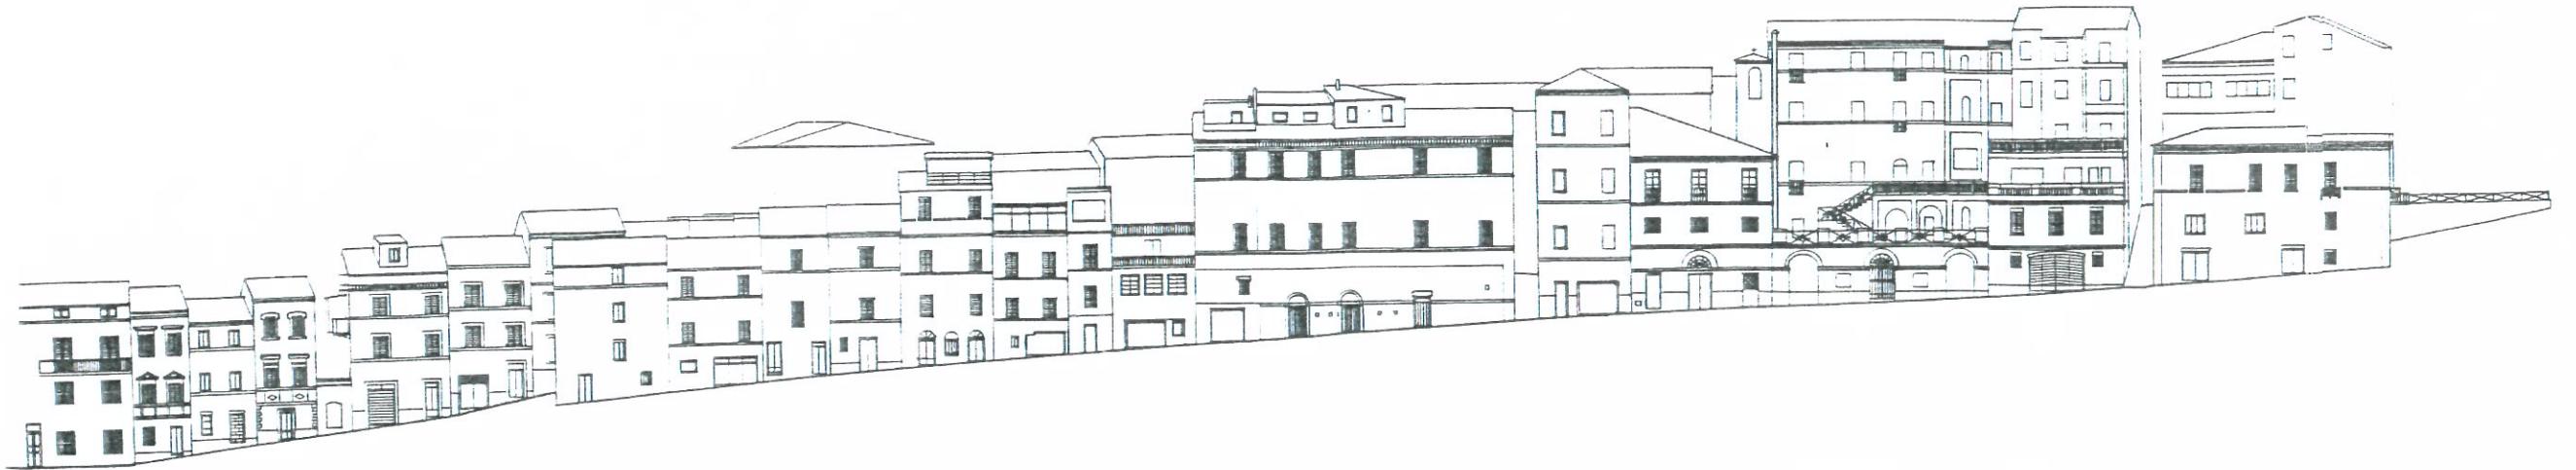